


FIRST PLAN

SCALE: 1/100

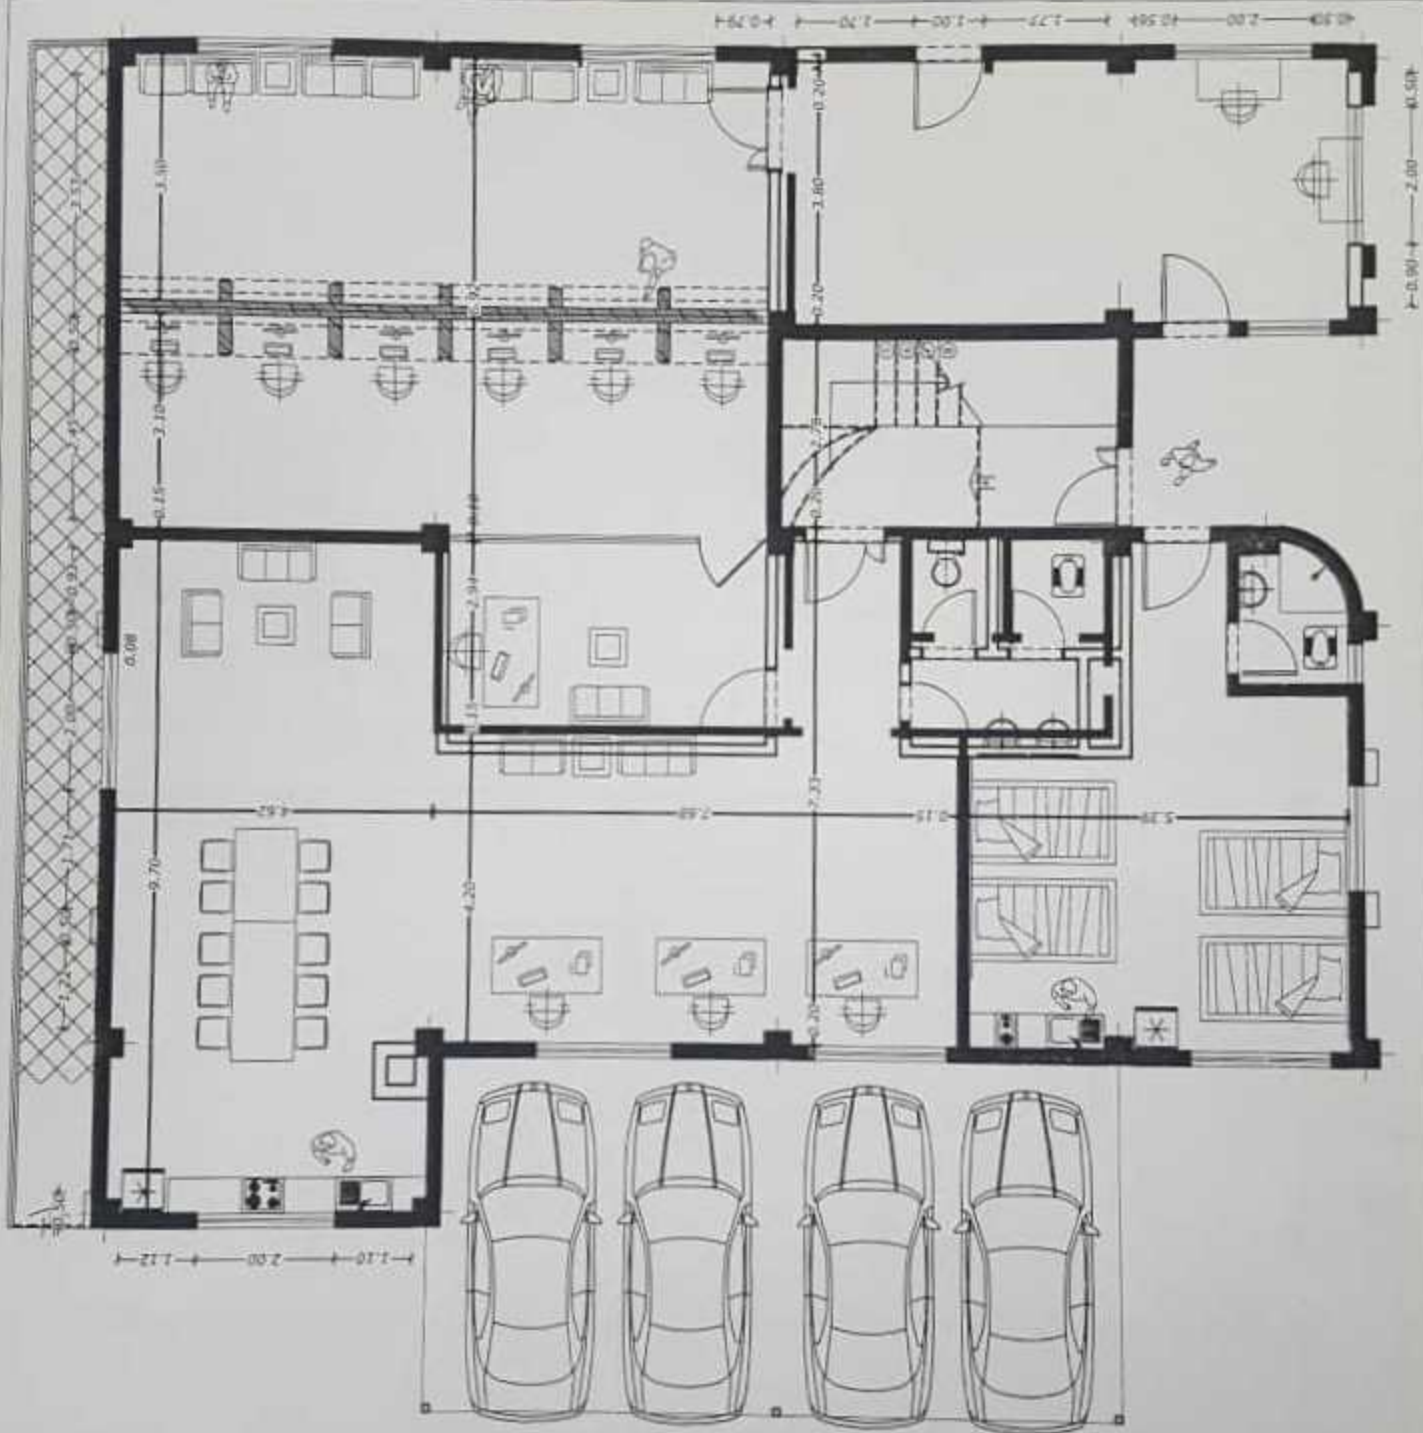

(ALTERNATIVE-2)

M/F. Hosterpool SCALE: 1/100