


(ALTERNATIVE-1)

SCALE: 1/100

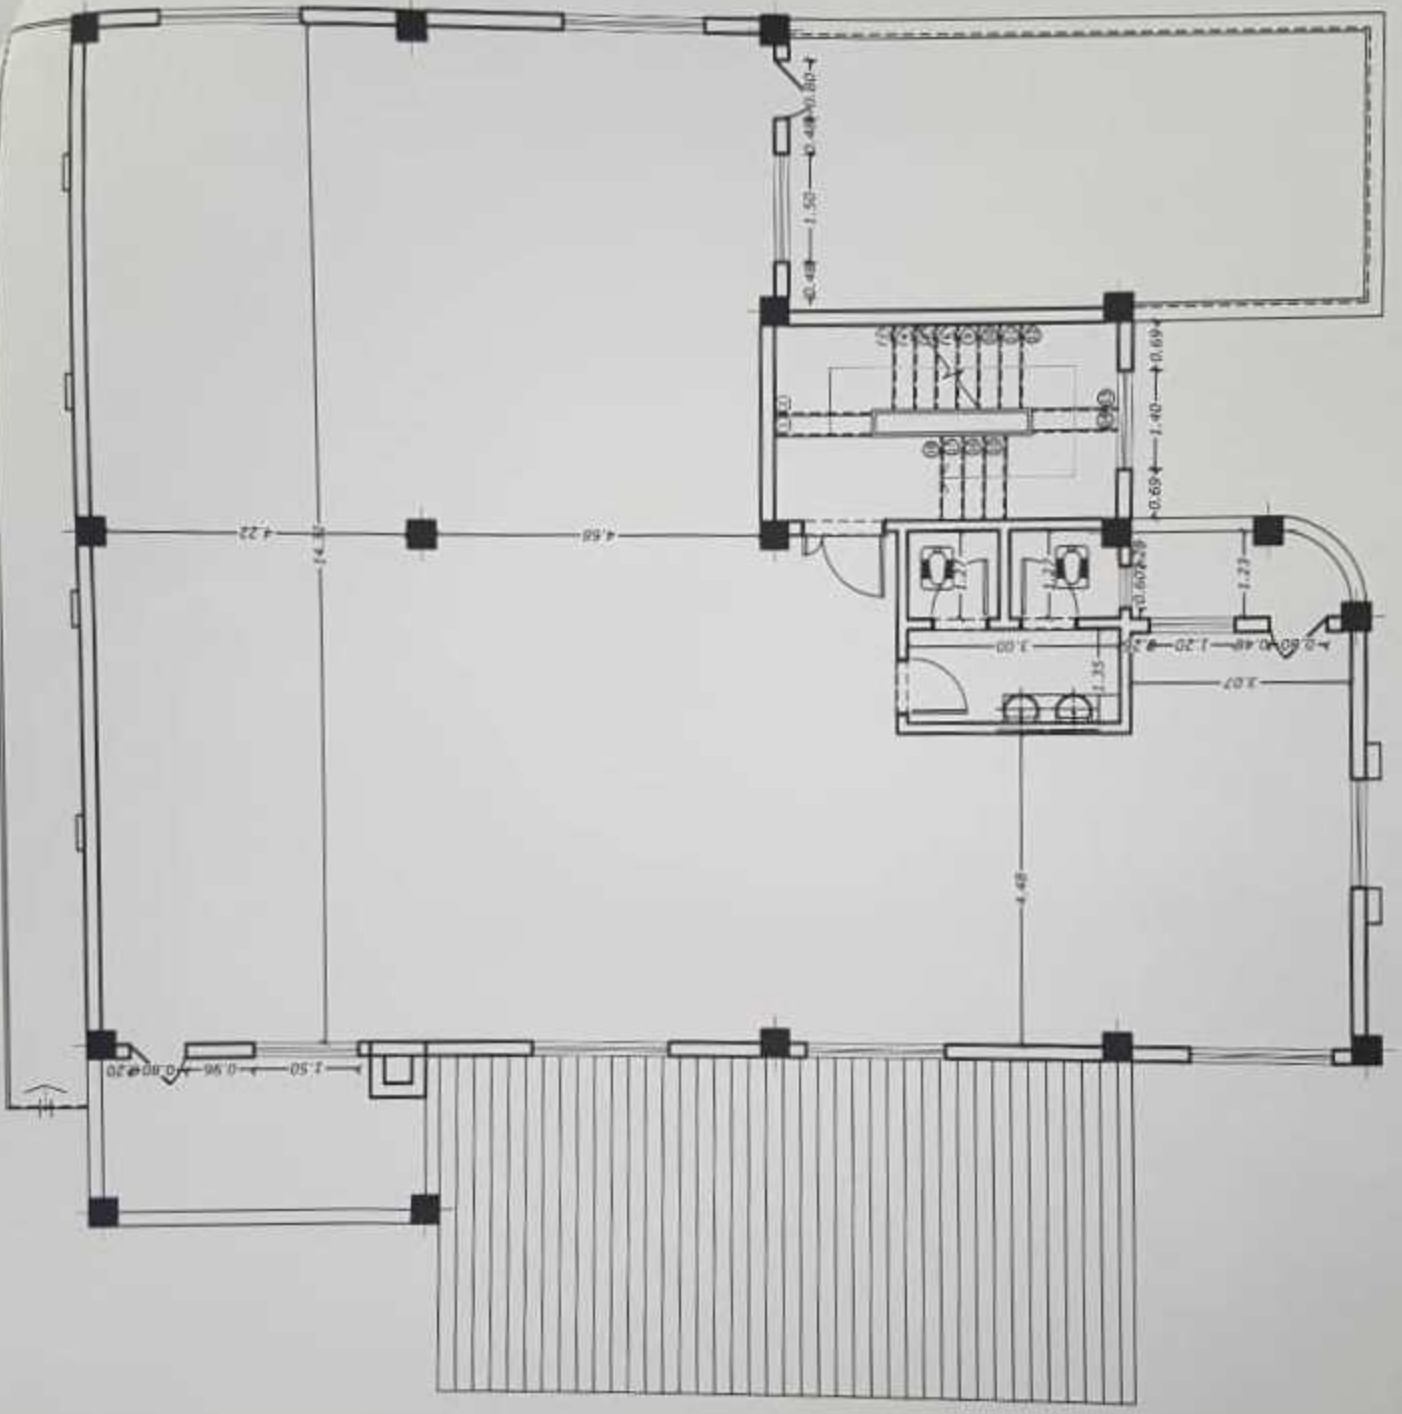


FIRST PLAN


SCALE: 1/100

(ALTERNATIVE-3)

SCALE: 1/100
Mr. J. Hossainpour

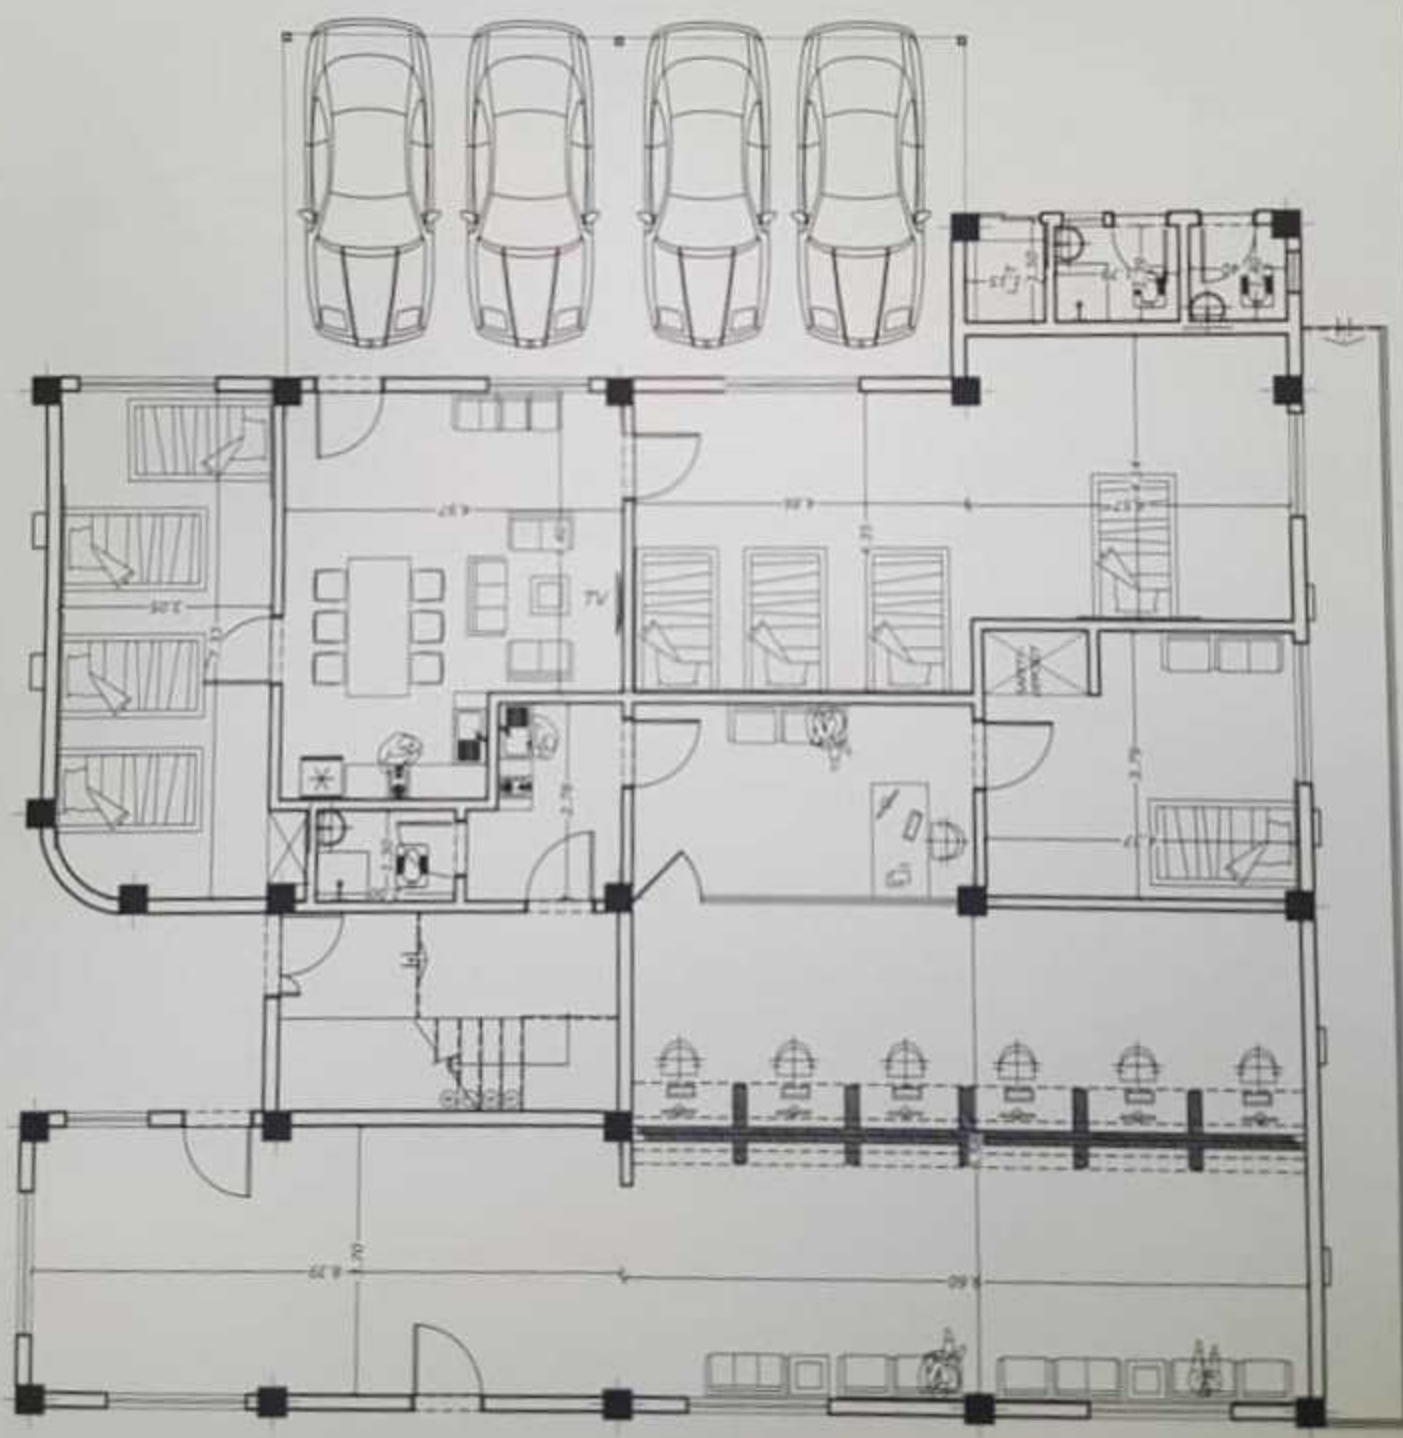

HTRON

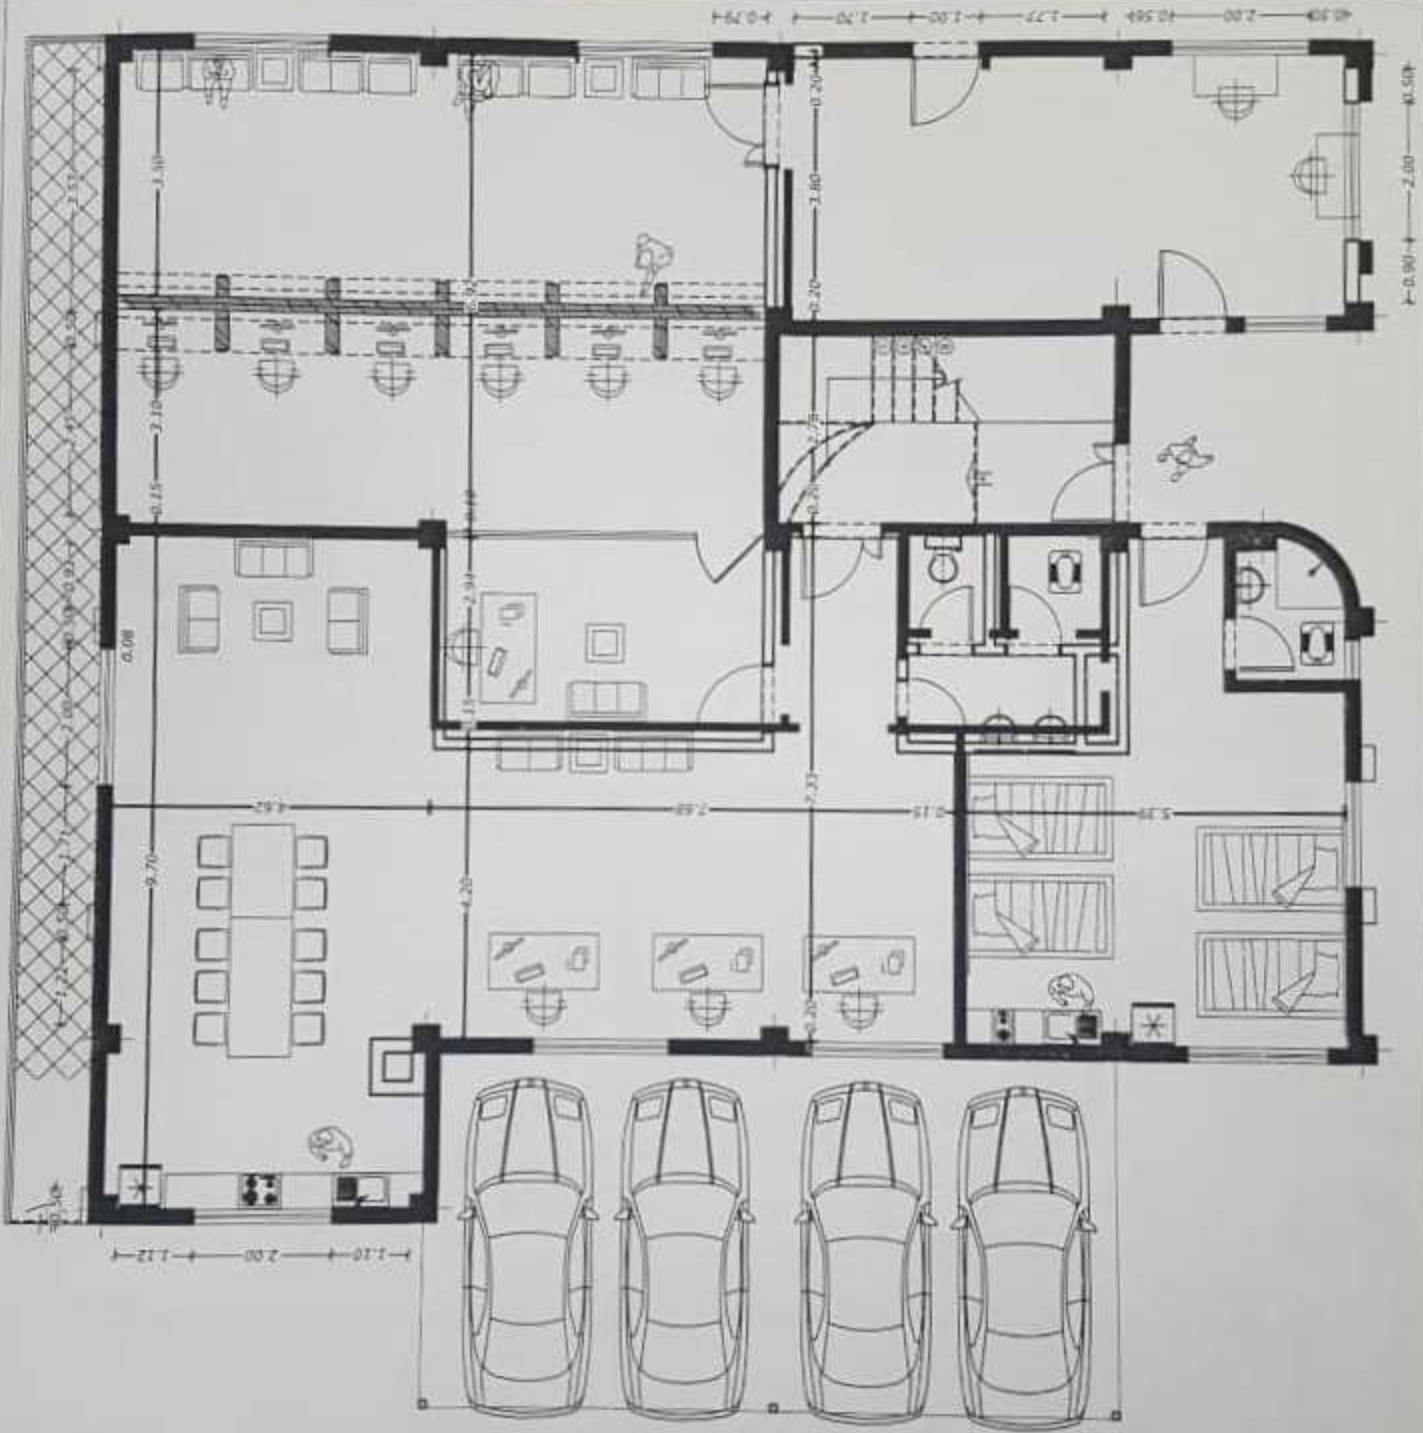

(ALTERNATIVE-2)

M/F. Hoopsteeple SCALE: 1/100